


NOTE:
ALL WORK SHOWN TO BE COMPLETED
BY GENERAL CONTRACTOR.

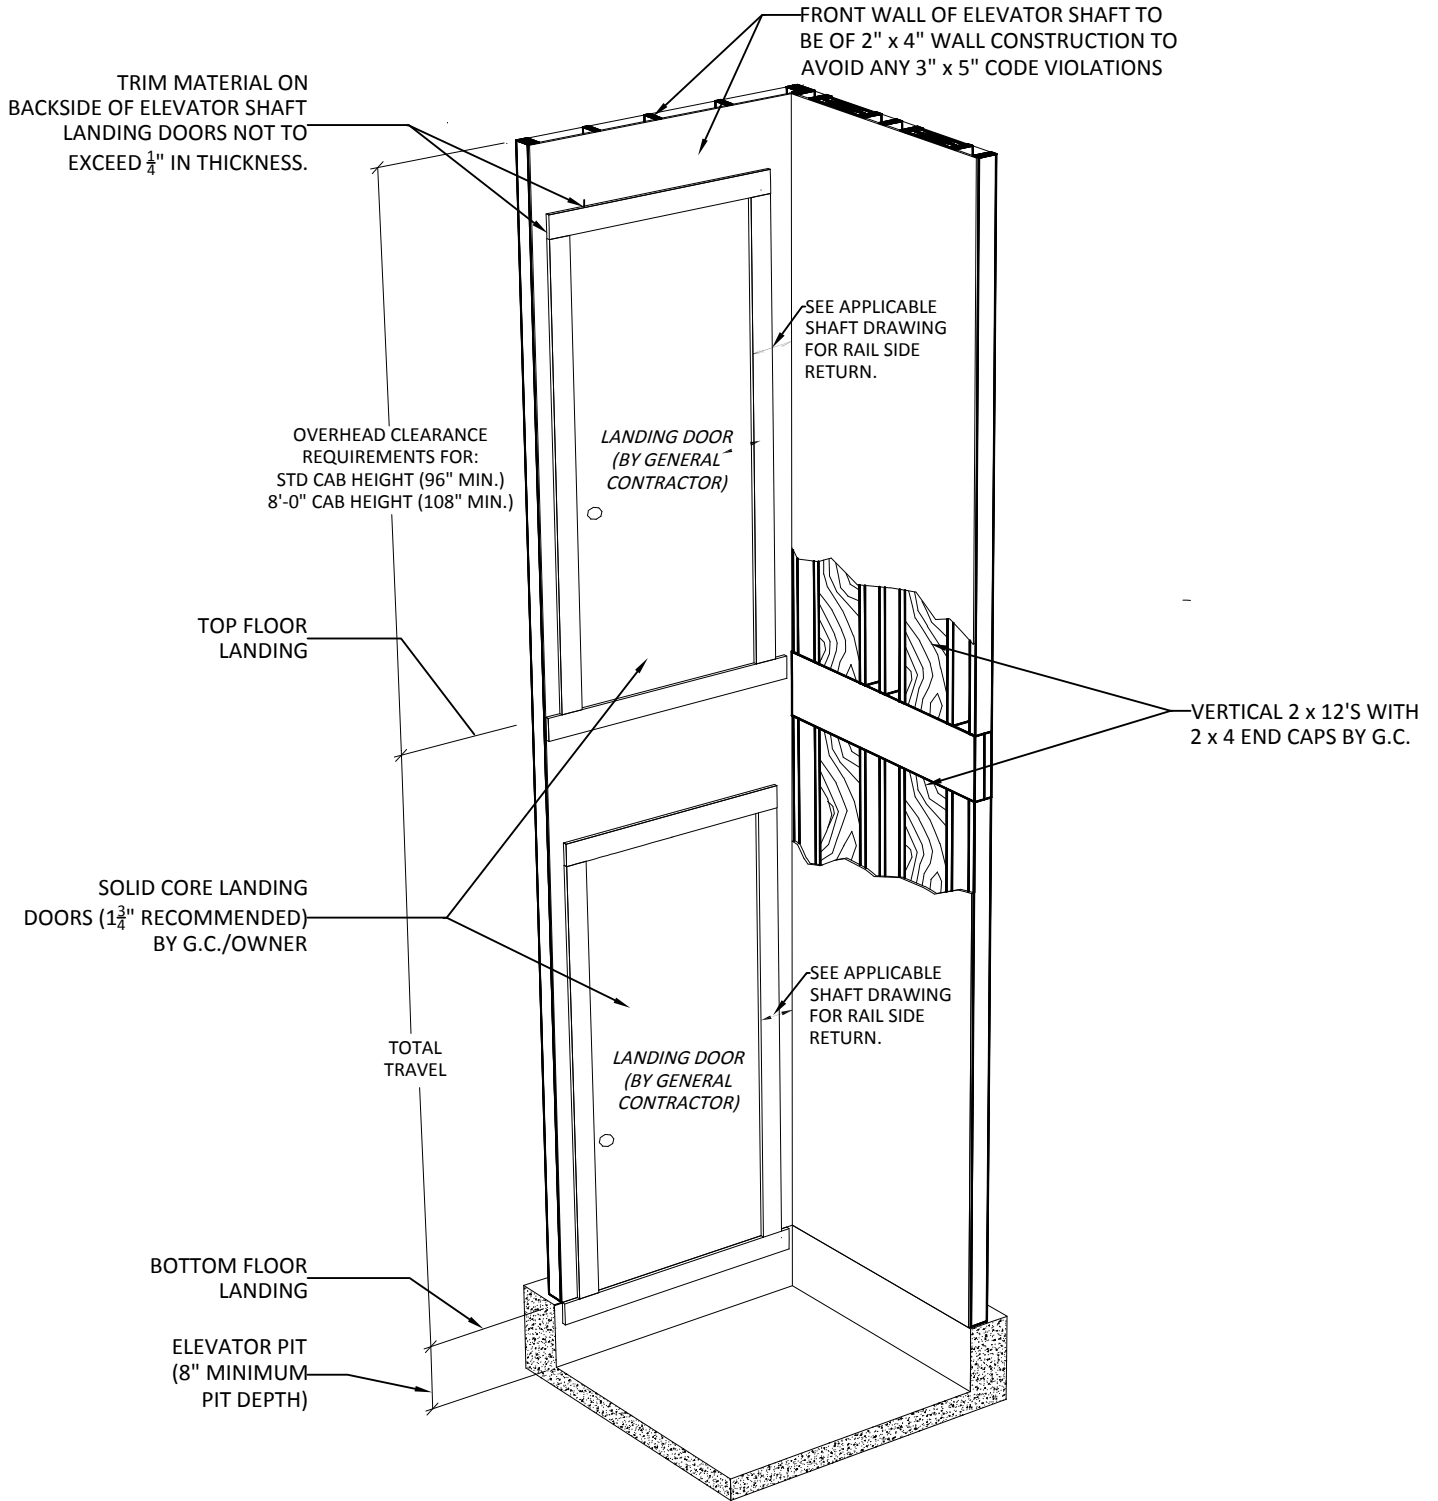

ISOMETRIC / CROSS SECTION VIEW