


Genesis Elevator Company

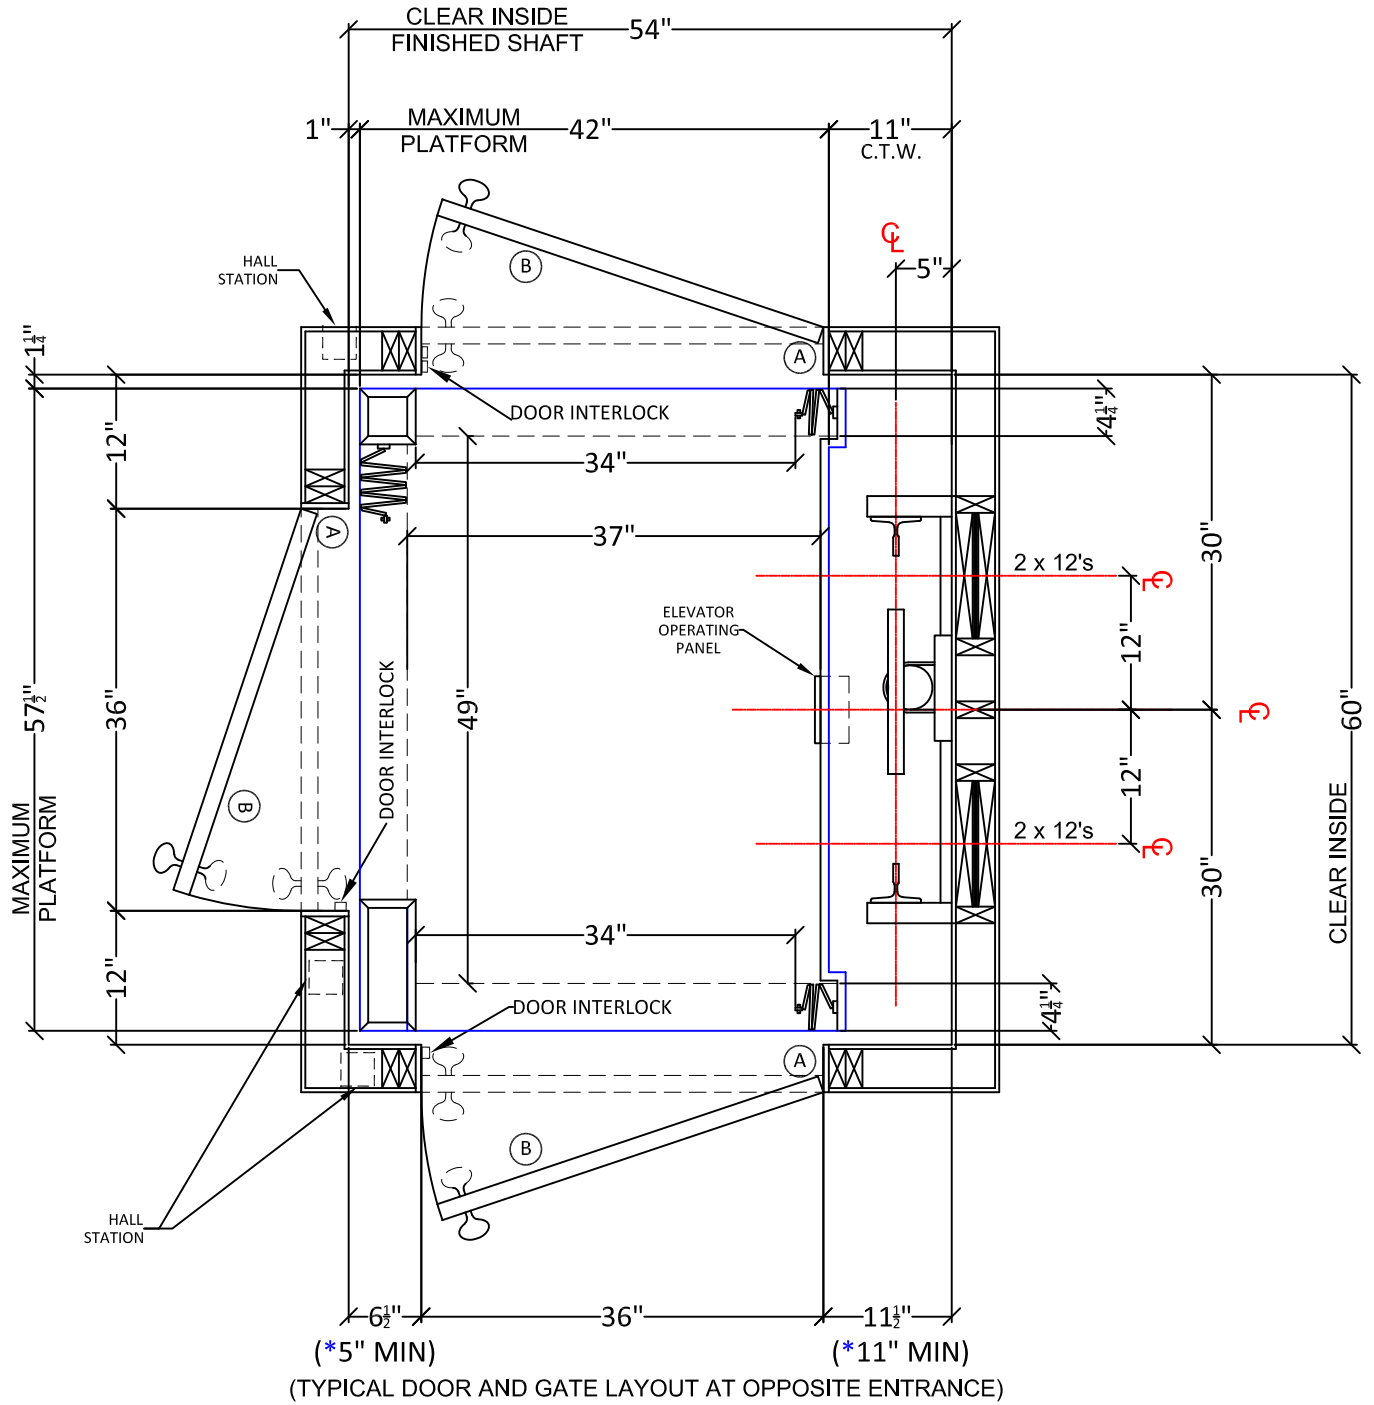

STANDARD ELEVATOR SHAFT PLAN VIEW

SCALE - 1:1

NOTE: ALL DIMENSIONS ARE APPROXIMATE

(770)423-1095
www.geneselevator.com

DRAWING NAME:
RIGHT RAIL
3-OPENING LAYOUT

DRAWING NUMBER:
HED_7-STD.
RR.3OPENING